
SAN FRANCISCO UNIFIED SCHOOL DISTRICT
FACILITIES DESIGN AND CONSTRUCTION

ADDENDUM NO. 3

PROJECT: **Modernization and Interior Improvements** **DATE:** 4/16/13
At ER Taylor Elementary School
423 Burrows Street, SF, CA 94134

OWNER: San Francisco Unified School District **DSA FILE NO.:** n/a
135 Van Ness Avenue
San Francisco, CA 94102 **DSA APP. NO.:** n/a

Notice is hereby given to all prospective bidders that plans and specifications on the subject project are modified as hereinafter set forth. This Addendum shall be attached to and form a part of the plans and specifications. All bidders must acknowledge receipt of this addendum on the Bid Form. In case of difference with previous addenda or communications, this addendum takes precedence.

It is the responsibility of all bidders to notify all subcontractors from whom they request bids and from whom they accept bids of all changes contained in this addendum.

PROJECT MANUAL

1. Item No. PM-1

Reference: **09765 – Fluid-Applied Epoxy Flooring**
Description: Part 2.2C, Vapor Control System, delete “with SC membrane,” except where used to stripe cracks and joints as part of the vapor control system.

DRAWINGS

1. Item No. AD1-1

Reference: **DRAWING D-1.1 DEMOLITION SITE PLAN**
Description: Delete sheet note 2 – Demo (e) wood bench and supports.

2. Item No. AD1-2

Reference: **DRAWING D-1.1 DEMOLITION SITE PLAN**
Description: Delete sheet note 3 – Salvage (e) bike rack to be relocated.

3. Item No. AD1-3

Reference: **DRAWING A-1.1 SITE PLAN**
Description: Location of new tuff shed (sheet note 2) moved from upper yard to lower yard. See attached sketch SK1.

4. Item No. AD1-4

Reference: **DRAWING A-1.1 SITE PLAN**

Description: Provide a 20 cubic yards debris box in lower yard for school use, schedule delivery for May 27, 2013 and pick up August 16, 2013.

5. Item No. AD1-5

Reference: **DRAWING D-2.1 DEMOLITION PLAN PARTIAL FIRST FLOOR**

Description: Add demolition note 12 – Demolish existing suspended acoustical ceiling in classroom 18 & 19 where new restroom will be located. Patch and repair ceiling adjacent to new restrooms in classrooms 18 and 19.

6. Item No. AD1-6

Reference: **DRAWING D-2.2 DEMOLITION PLAN PARTIAL FIRST FLOOR**

Description: Demo library shelving and relocate electrical and data outlets. See attached sketch SK2.

7. Item No. AD1-7

Reference: **DRAWING D-2.2 DEMOLITION PLAN PARTIAL FIRST FLOOR**

Description: Revise demolition note 4 – demo (e) casework and sink, cap (e) plumbing lines. Remove (e) wall tile at sink, patch and repair (e) wall surface.

8. Item No. AD1-8

Reference: **DRAWING A-2.2 FLOOR PLAN – PARTIAL FIRST FLOOR**

Description: revised sheet note 11 – Provide window mounted HVAC unit, LG model # LWHD1500ER.

9. Item No. AD1-9

Reference: **DRAWING A-2.2 FLOOR PLAN – PARTIAL FIRST FLOOR**

Description: Provide bulk storage locker, double tier, 36"x36"x90" starter with roof. (globalindustrial.com #WG968218) Add duplex electrical outlet from dedicated 15amp circuit. See attached sketch SK3.

10. Item No. AD1-10

Reference: **DRAWING 1/A-4.1 ENLARGED FLOOR PLAN – TOILET T18 & T19**

Description: Provide ceiling access door, 24"x24", for toilet T18 & T19.

11. Item No. AD1-11

Reference: **DRAWING 3/A-5.3 INTERIOR ELEVATIONS**

Description: Provide new casework, add window film to arched windows, and additional painting. See attached sketch SK4. Please note that drawings for library interior elevations are not to scale in both bid set and addendum.

12. Item No. AD1-12

Reference: DRAWING A-9.2 GENERAL PAINTING NOTES

Description: Note 6: Add "window shades" to list of items.

RFI REPOSES

1. **Question:** Substitution request from DLR Sales Inc. for door hardware: closer, exit device, and lock.


Response: Not approved, no substitution allowed for items listed as district standards. See spec section 00013, San Francisco Unified School District Construction Standards.

END OF ADDENDUM ITEMS

ATTACHMENTS:

Drawings:

AD1-SK1	1 Page
AD1-SK2	1 Page
AD1-SK3	1 Page
AD1-SK4	1 Page

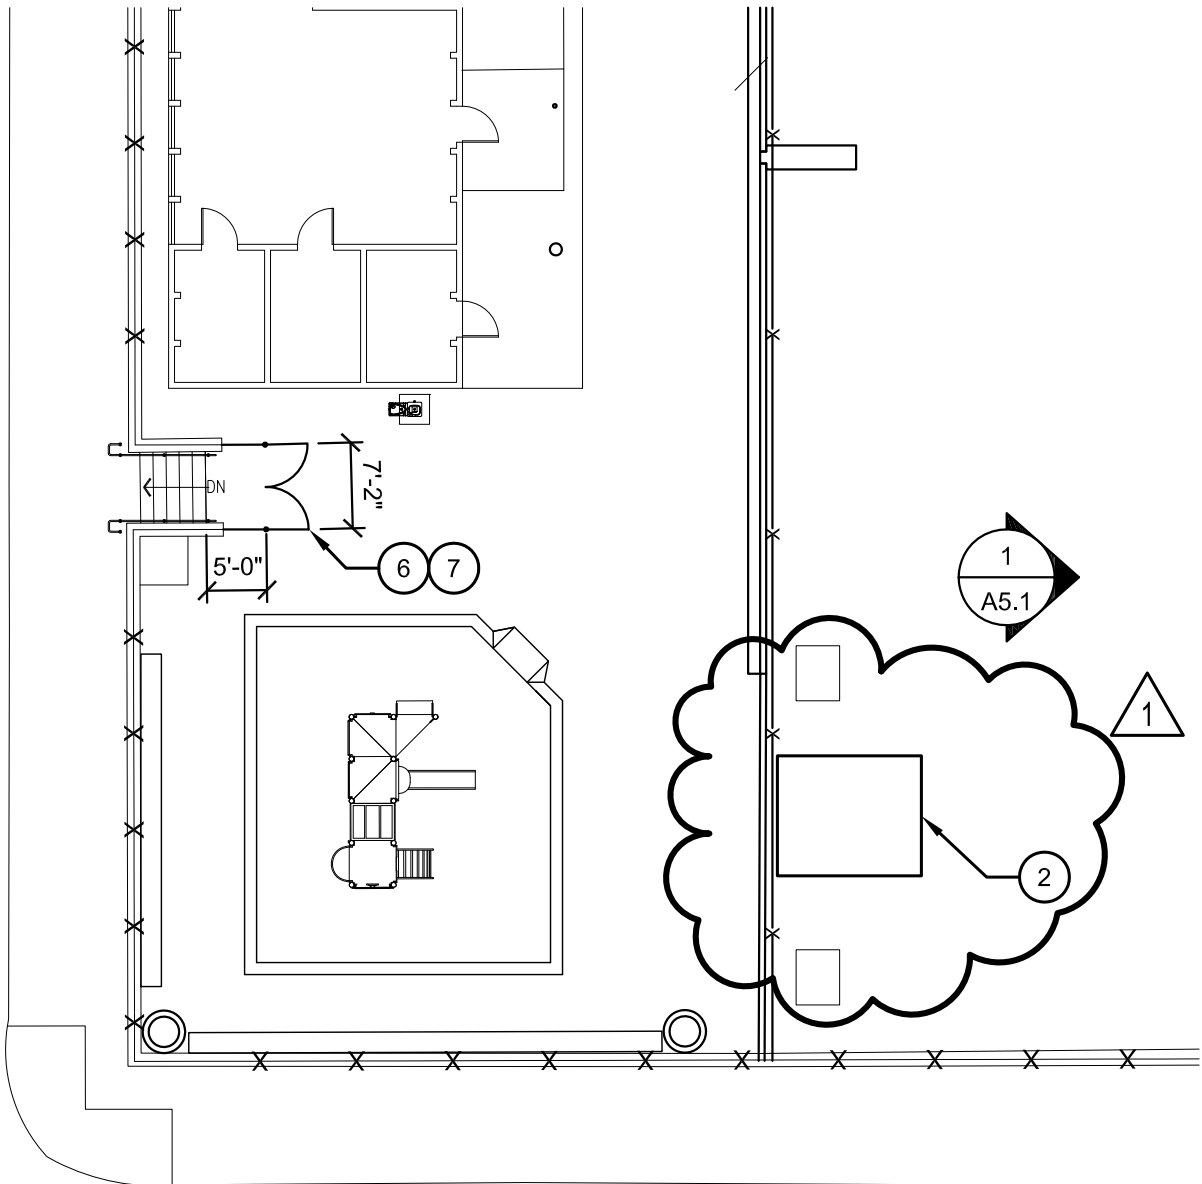

REFERENCE DETAIL: 1/A-1.1

PARTIAL SITE PLAN

SCALE
1/16" = 1'-0"

SITE NO.
513



SFUSD SAN FRANCISCO PUBLIC SCHOOLS

FACILITIES DESIGN & CONSTRUCTION

135 Van Ness Avenue
San Francisco, California 94102
TEL: (415) 355-6979
FAX: (415) 355-6988

PROJECT
ADDRESS

MODERNIZATION AND
INTERIOR IMPROVEMENT AT
ER TAYLOR ES
423 BURROWS STREET,
SAN FRANCISCO, CA
94134


DATE
4/16/13
S.F.U.S.D.
PROJECT NUMBER
11593

SHEET NUMBER

SK1

1

DEMO (E) LIBRARY SHELVING (3 TYP.), AND
RELOCATE (E) ELECTRICAL (5 QUADS TYP.)
AND DATA OUTLETS (4 TYP.)

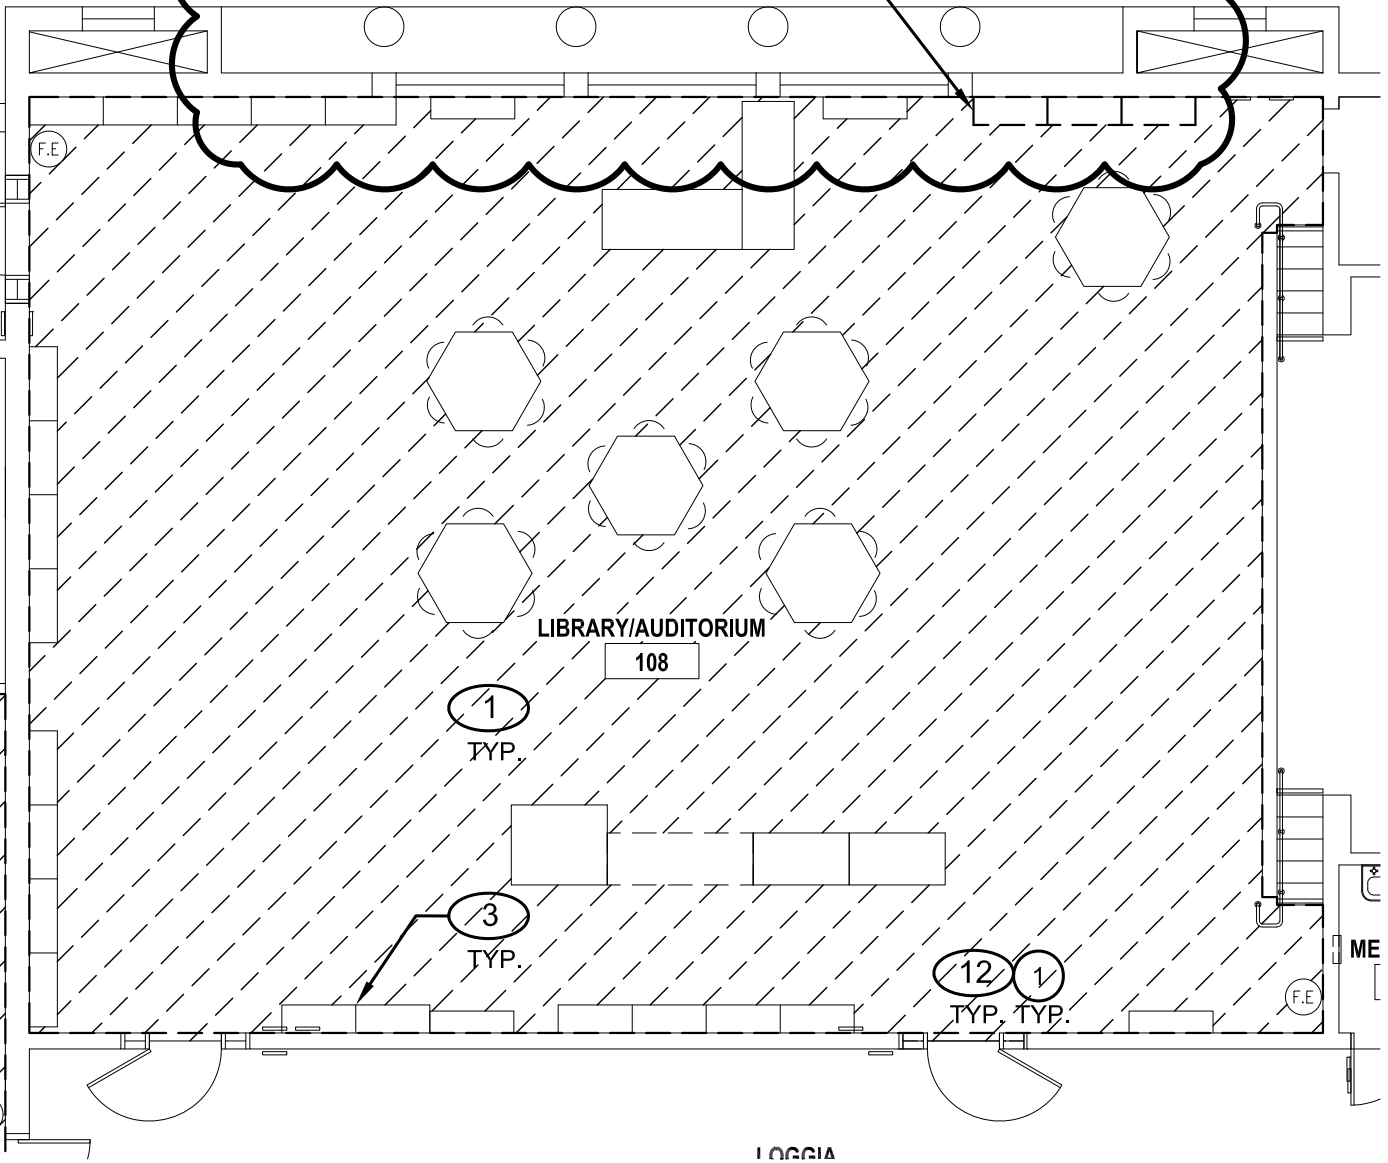

REFERENCE DETAIL: 1/D-2.2

PARTIAL DEMOLITION FLOOR PLAN

SCALE
1/8" = 1'-0"

SITE NO.
513



FACILITIES DESIGN & CONSTRUCTION


135 Van Ness Avenue
San Francisco, California 94102
TEL: (415) 355-6979
FAX: (415) 355-6988

PROJECT MODERNIZATION AND
INTERIOR IMPROVEMENT AT
ER TAYLOR ES

ADDRESS 423 BURROWS STREET,
SAN FRANCISCO, CA
94134

DATE 4/16/13
S.F.U.S.D.
PROJECT NUMBER
11593

SHEET NUMBER
SK2

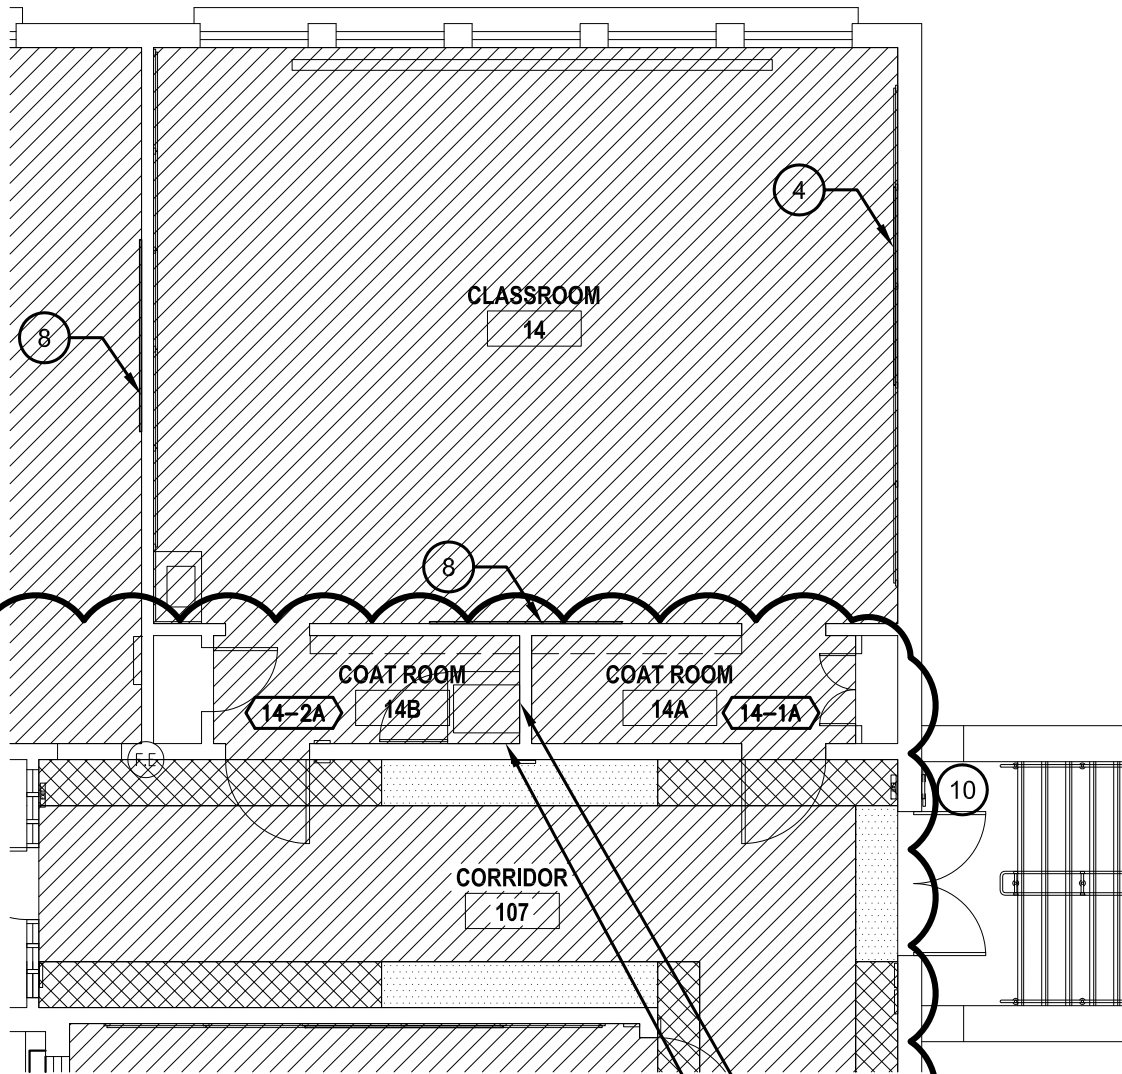

PROVIDE BULK STORAGE LOCKER, DOUBLE TIER, 36"X36"X90" STARTER WITH ROOF, GLOBALINDUSTRIAL.COM #WG968218

PROVIDE DUPLEX ELECTRICAL OUTLET FROM DEDICATED 15AMP CIRCUIT

REFERENCE DETAIL: 1/A-2.2

PARTIAL FLOOR PLAN

SCALE
1/8" = 1'-0"

SITE NO.
513



SFUSD SAN FRANCISCO PUBLIC SCHOOLS

FACILITIES DESIGN & CONSTRUCTION

135 Van Ness Avenue
San Francisco, California 94102
TEL. (415) 355-6979
FAX (415) 355-6988

PROJECT
ADDRESS

MODERNIZATION AND INTERIOR IMPROVEMENT AT ER TAYLOR ES
423 BURROWS STREET, SAN FRANCISCO, CA 94134

DATE
4/16/13
S.F.U.S.D.
PROJECT NUMBER
11593

SHEET NUMBER

SK3


1

CASEWORK, WI 402,
36"X72"X24"

PROVIDE WINDOW FILM,
LLUMAR N1020B SR CDF AT
ARCHED WINDOW SECTION

RELOCATE (E) ELEC AND
DATA OUTLET

PAINT,
COLOR 2,
TYP. ALL
WALLS

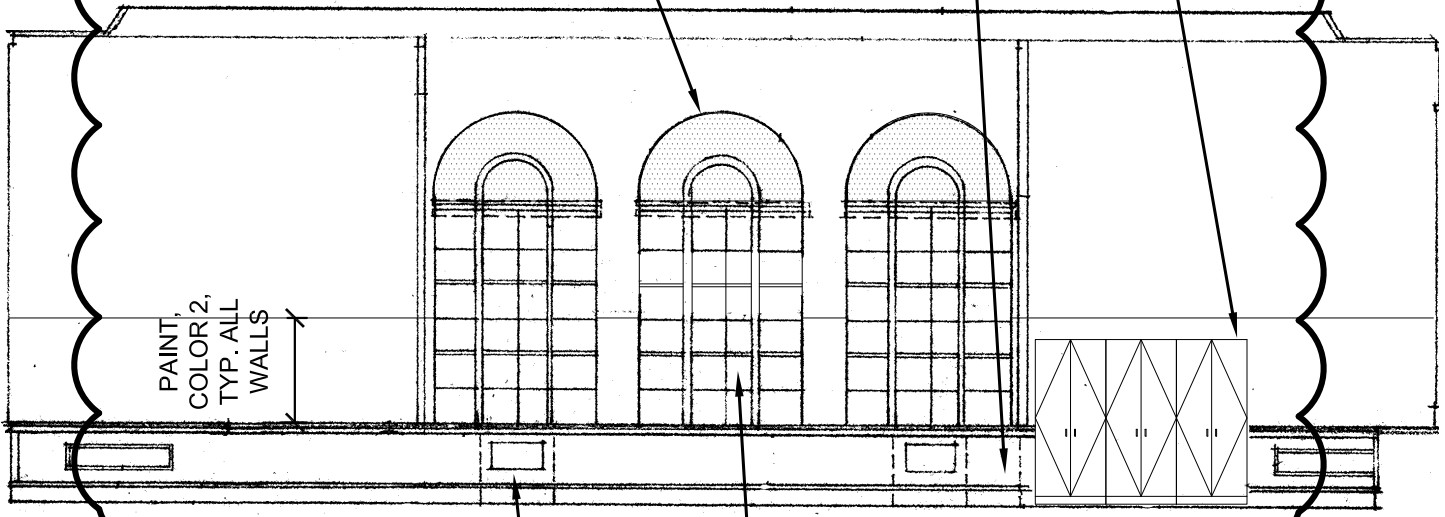

A

15
TYP.

9
TYP.

REFERENCE DETAIL: 3A/A-5.3

INTERIOR ELEVATION - LIBRARY

SCALE
NTS

SITE NO.
513



SFUSD SAN FRANCISCO
PUBLIC SCHOOLS

FACILITIES DESIGN & CONSTRUCTION

135 Van Ness Avenue
San Francisco, California 94102
TEL: (415) 355-6979
FAX (415) 355-6988

PROJECT
ADDRESS

MODERNIZATION AND
INTERIOR IMPROVEMENT AT
ER TAYLOR ES
423 BURROWS STREET,
SAN FRANCISCO, CA
94134

DATE
4/16/13
S.F.U.S.D.
PROJECT NUMBER
11593

SHEET NUMBER

SK4