
**SAN FRANCISCO UNIFIED SCHOOL DISTRICT
2011 PROPOSITION A BOND PROGRAM
JOSE ORTEGA ES & LONGFELLOW ES GREEN SCHOOLYARD**

ADDENDUM NO. 1

PROJECT: **Jose Ortega Elementary School** **DATE:** March 21, 2017
400 Sargent Street, SF, CA 94132

Longfellow Elementary School
755 Morse Street, SF, CA 94112

OWNER: San Francisco Unified School District **DSA FILE NO.:** N/A
135 Van Ness Avenue, 2nd Floor
San Francisco, CA 94102 **DSA APP. NO.:** N/A

Notice is hereby given to all prospective bidders that plans and specifications on the subject project are modified as hereinafter set forth. This Addendum shall be attached to and form a part of the plans and specifications. All bidders must acknowledge receipt of this addendum on the Bid Form. In case of difference with previous addenda or communications, this addendum takes precedence.

It is the responsibility of all bidders to notify all subcontractors from whom they request bids and from whom they accept bids of all changes contained in this addendum.

PROJECT MANUAL

N/A


DRAWINGS

1. **Item No. AD1-1**
Reference: **DRAWING L1.02 J**
Description: To allow (E) container to be rotated against north fence, remove bench nearest container, along with bench footings. Patch asphalt as necessary.

END OF ADDENDUM ITEMS

ATTACHMENTS

Drawings:
AD1-SK1 (L1.02 J) 1 page

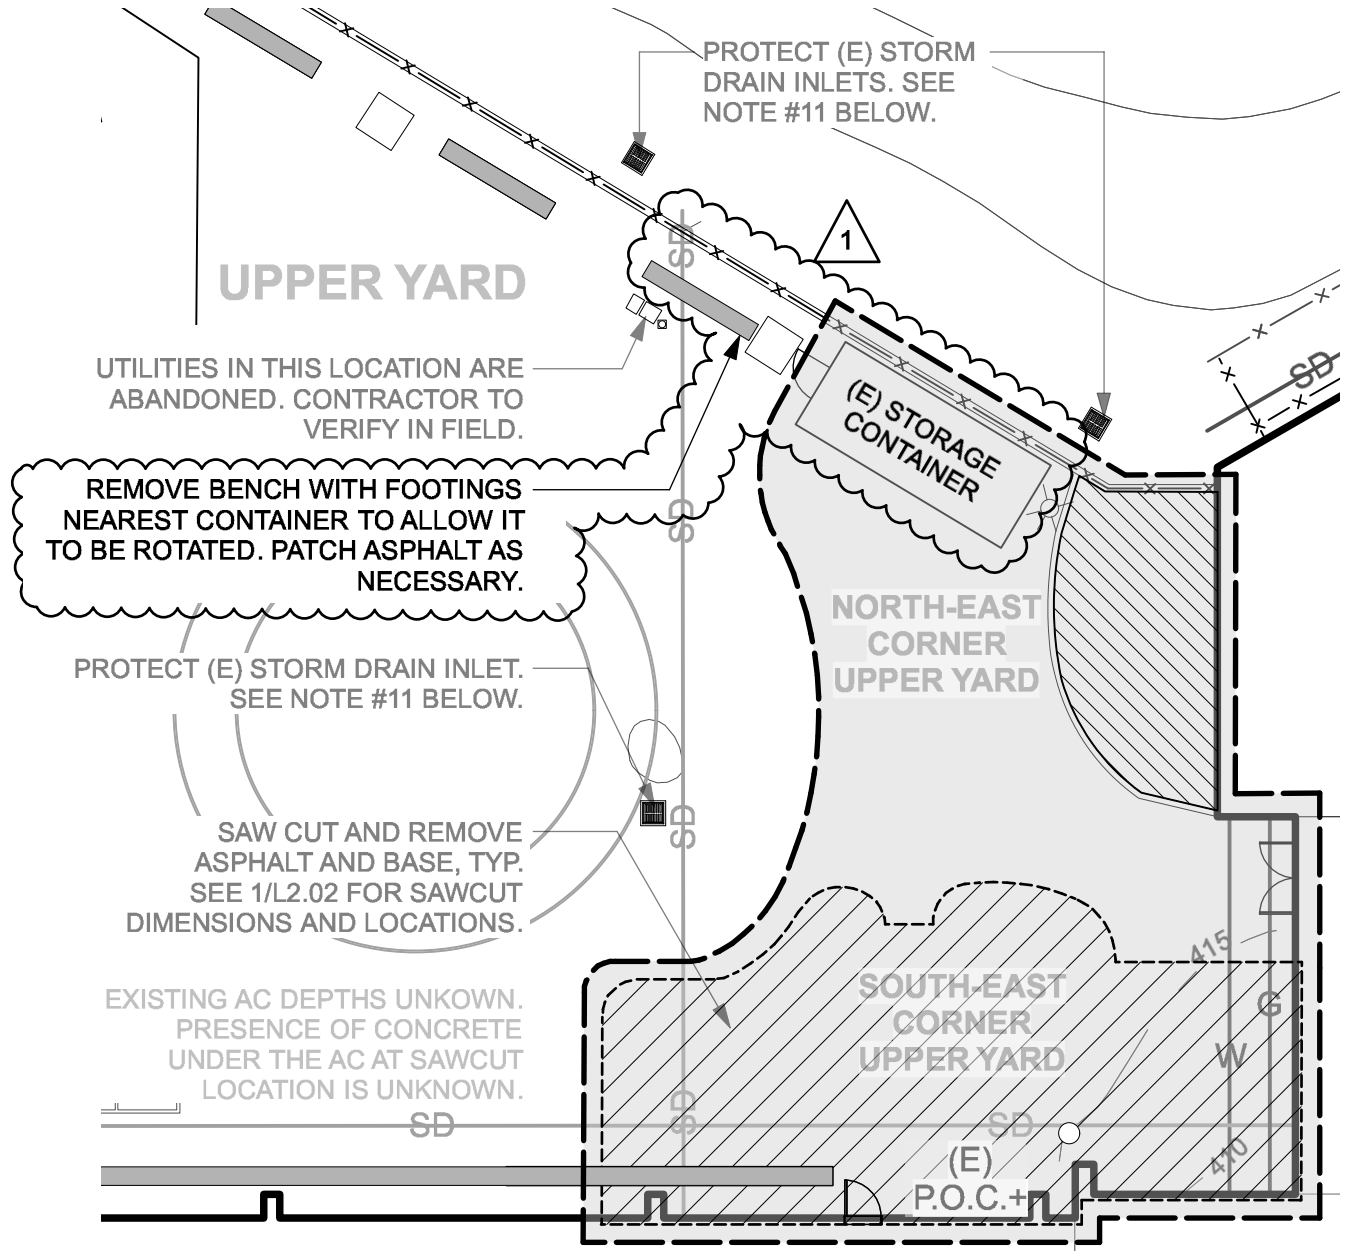

DRAWING TITLE:
REFERENCE DRAWING:
ISSUED VIA:
SCALE:

BENCH REMOVAL
L1.02J DEMOLITION PLAN
ADDENDUM #1
1/16" = 1'-0"

AD1-SK1