

WALLS AND CEILING

Benjamin Moore
White Dove OC-17

PAINTED DOORS AND TRIM

Benjamin Moore
San Antonio Gray AC-29


LOUNGE ACCENT WALL

Benjamin Moore
Venezuelan Sea 2054-30

Benjamin Moore
White Dove
OC-17


Benjamin Moore
White Dove
OC-17

Benjamin Moore
White Dove
OC-17

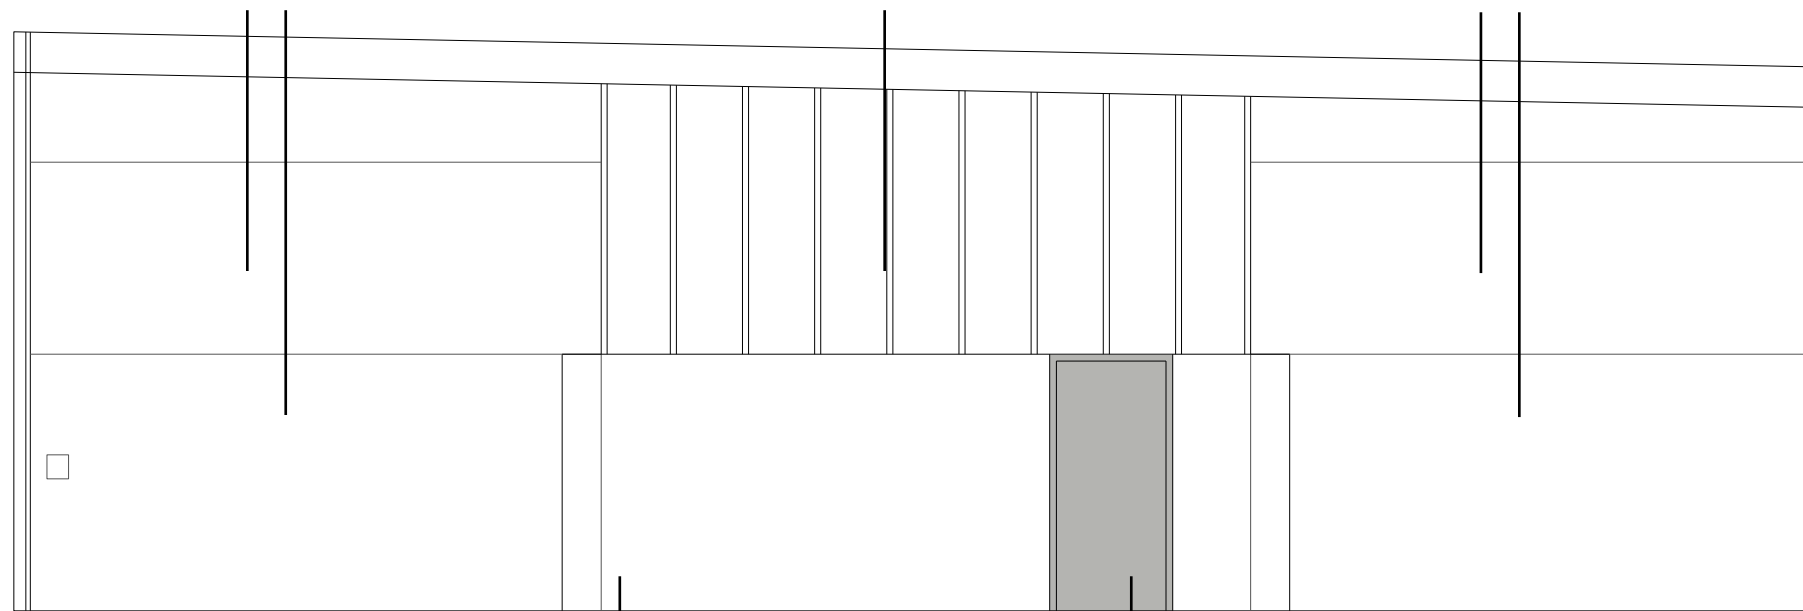

Benjamin Moore
White Dove
OC-17

DOOR
Benjamin Moore
San Antonio Gray
AC-29

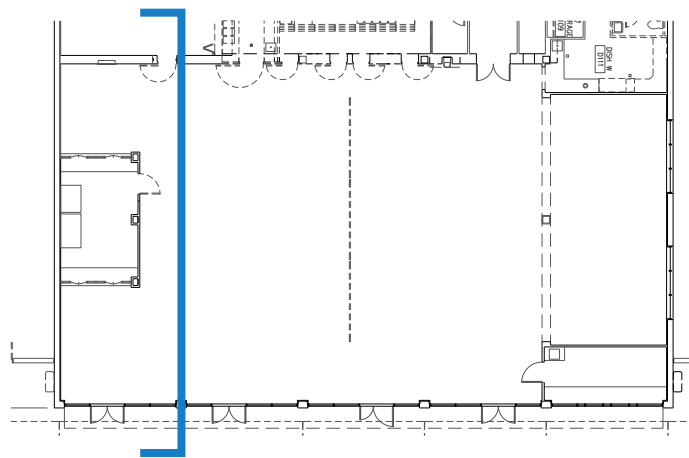

CAFETERIA SNACK BAR ELEVATION - EXISTING CONDITIONS

3/16"=1'-0"

Sketch 1





ATELIER CHO THOMPSON

WALLS AND CEILING
Benjamin Moore
White Dove OC-17

PAINTED DOORS AND TRIM
Benjamin Moore
San Antonio Gray AC-29

LOUNGE ACCENT WALL
Benjamin Moore
Venezuelan Sea 2054-30

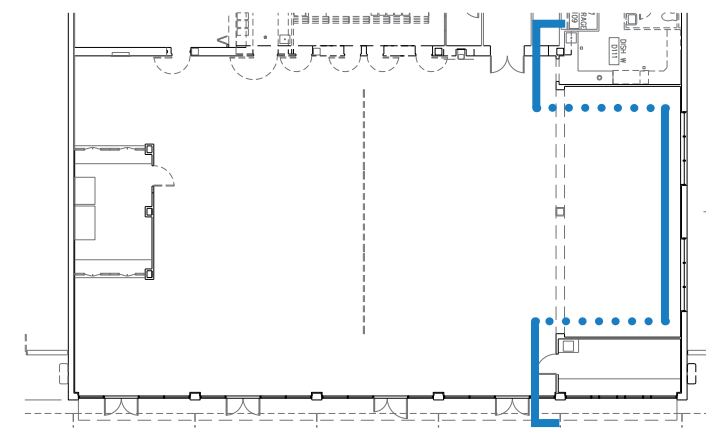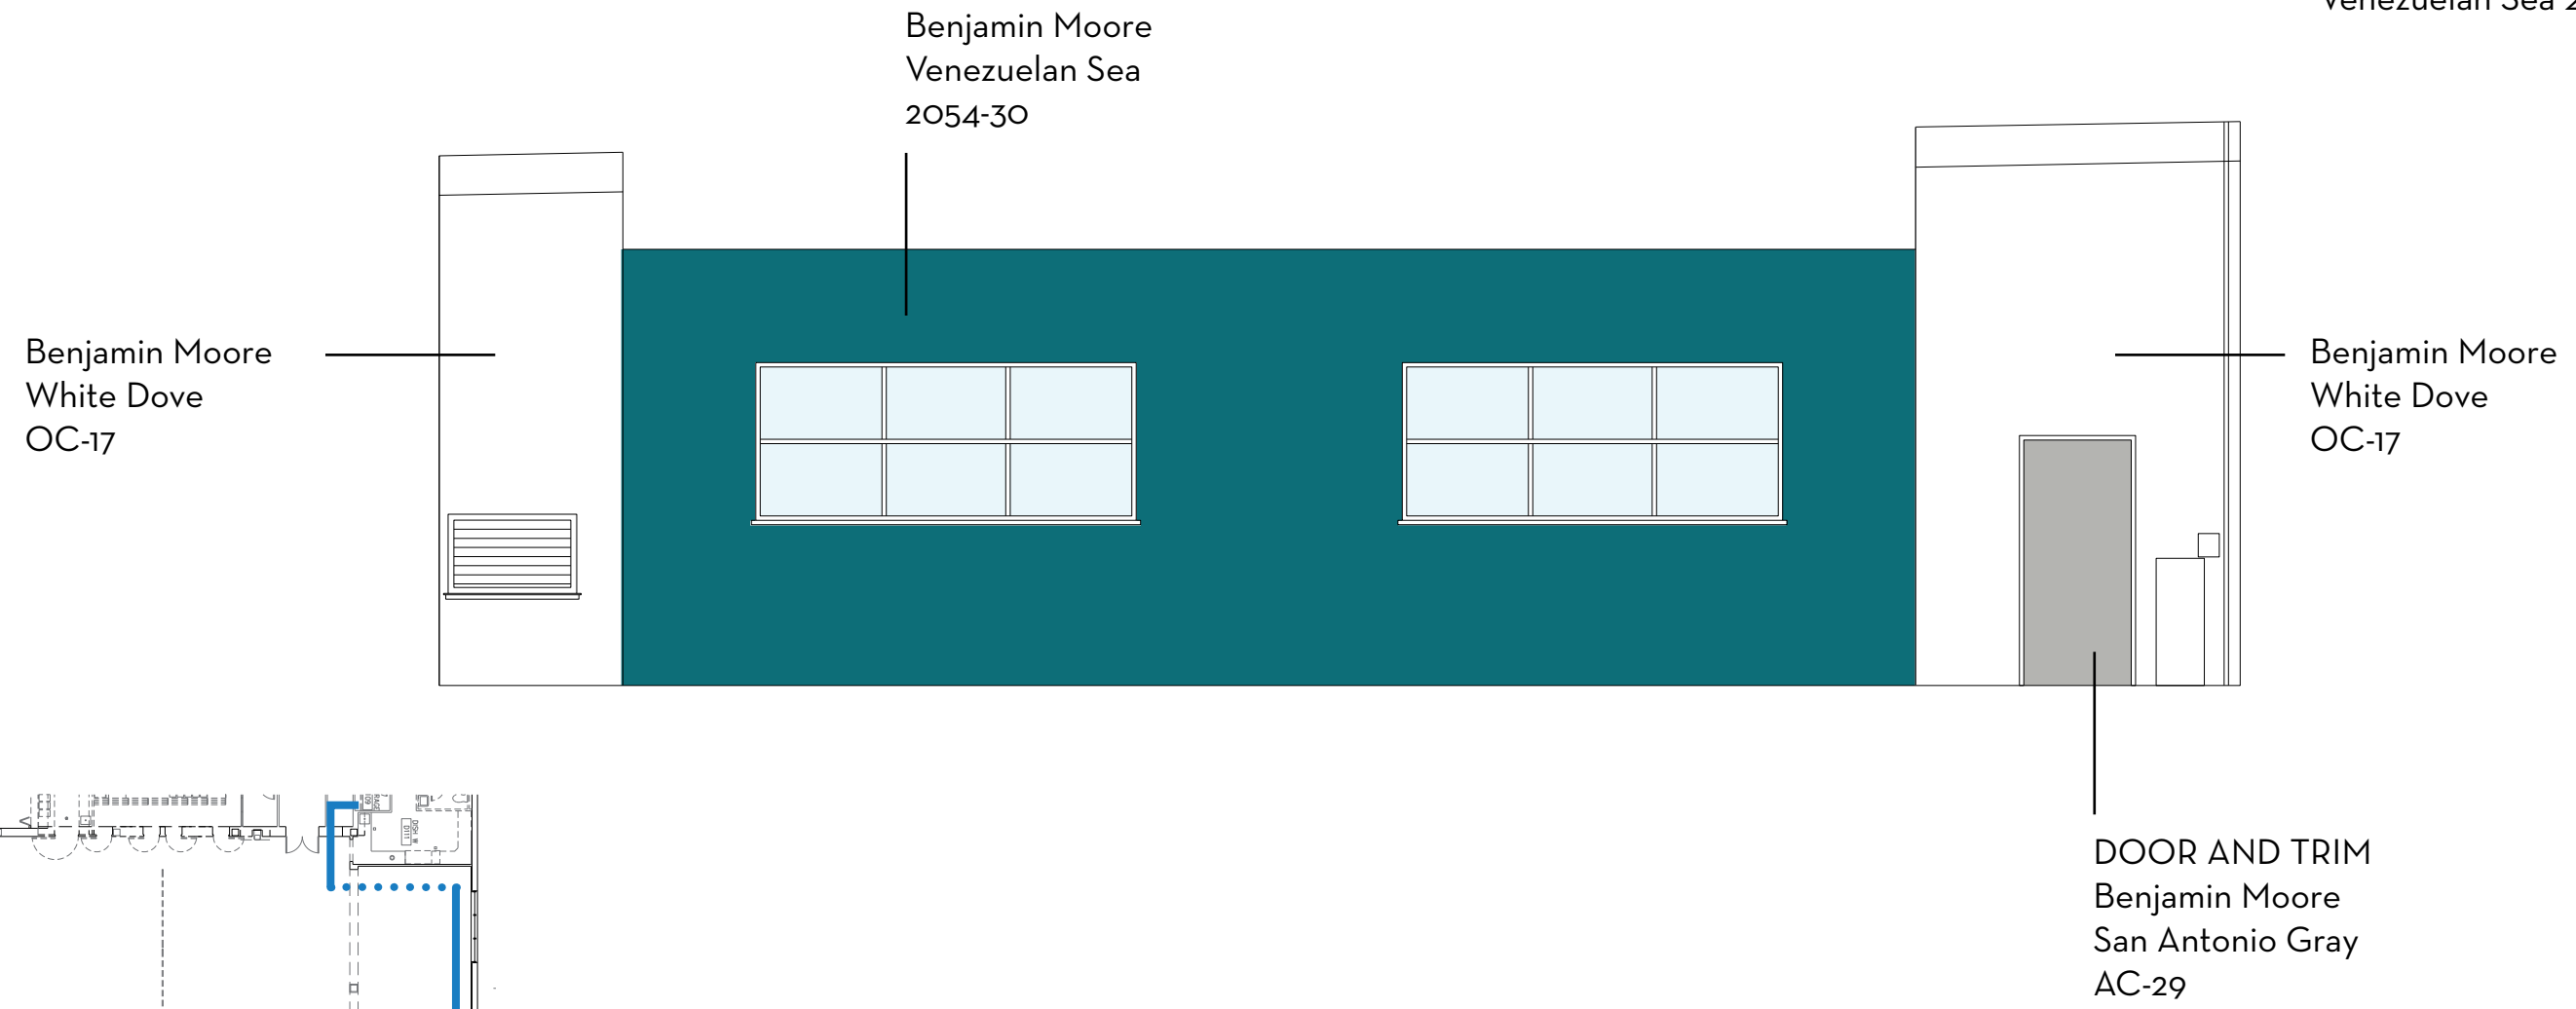

Sketch 2

CAFETERIA LOUNGE WALL ELEVATION - EXISTING CONDITIONS
3/16"=1'-0"

WALLS AND CEILING

Benjamin Moore
White Dove OC-17


PAINTED DOORS AND TRIM

Benjamin Moore
San Antonio Gray AC-29

LOUNGE ACCENT WALL


Benjamin Moore
Venezuelan Sea 2054-30

Benjamin Moore
White Dove
OC-17

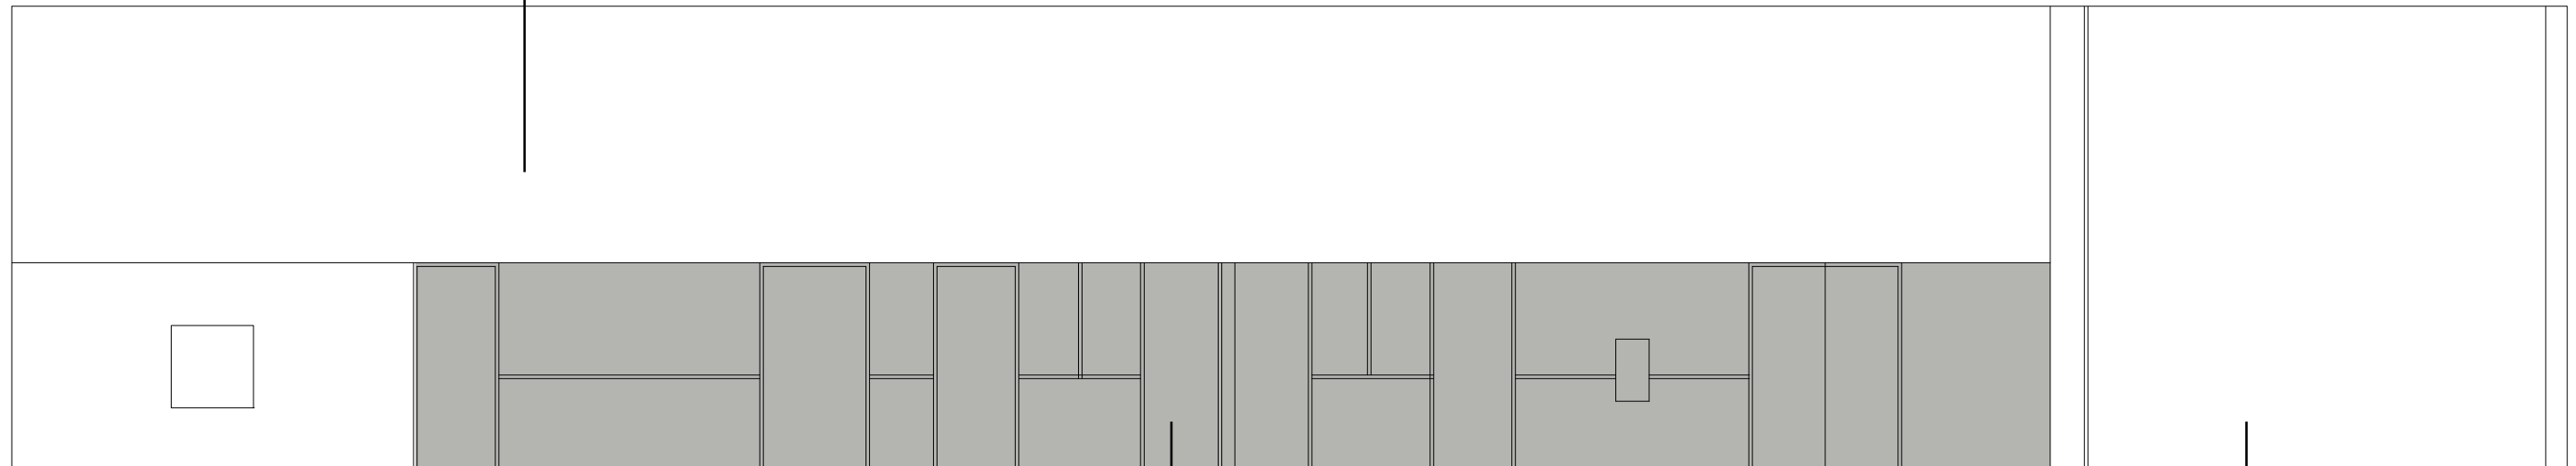

Benjamin Moore
San Antonio Gray
AC-29

Benjamin Moore
White Dove
OC-17

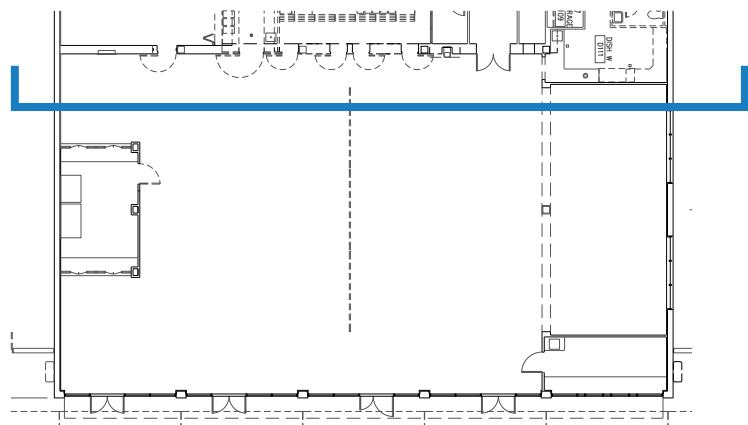

CAFETERIA SERVERY WALL ELEVATION - EXISTING CONDITIONS

NOT TO SCALE

Sketch 3




ATELIER CHO THOMPSON

WALLS AND CEILING
Benjamin Moore
White Dove OC-17


PAINTED DOORS AND TRIM
Benjamin Moore
San Antonio Gray AC-29

LOUNGE ACCENT WALL
Benjamin Moore
Venezuelan Sea 2054-30

WINDOW TRIM
Benjamin Moore
San Antonio Gray
AC-29

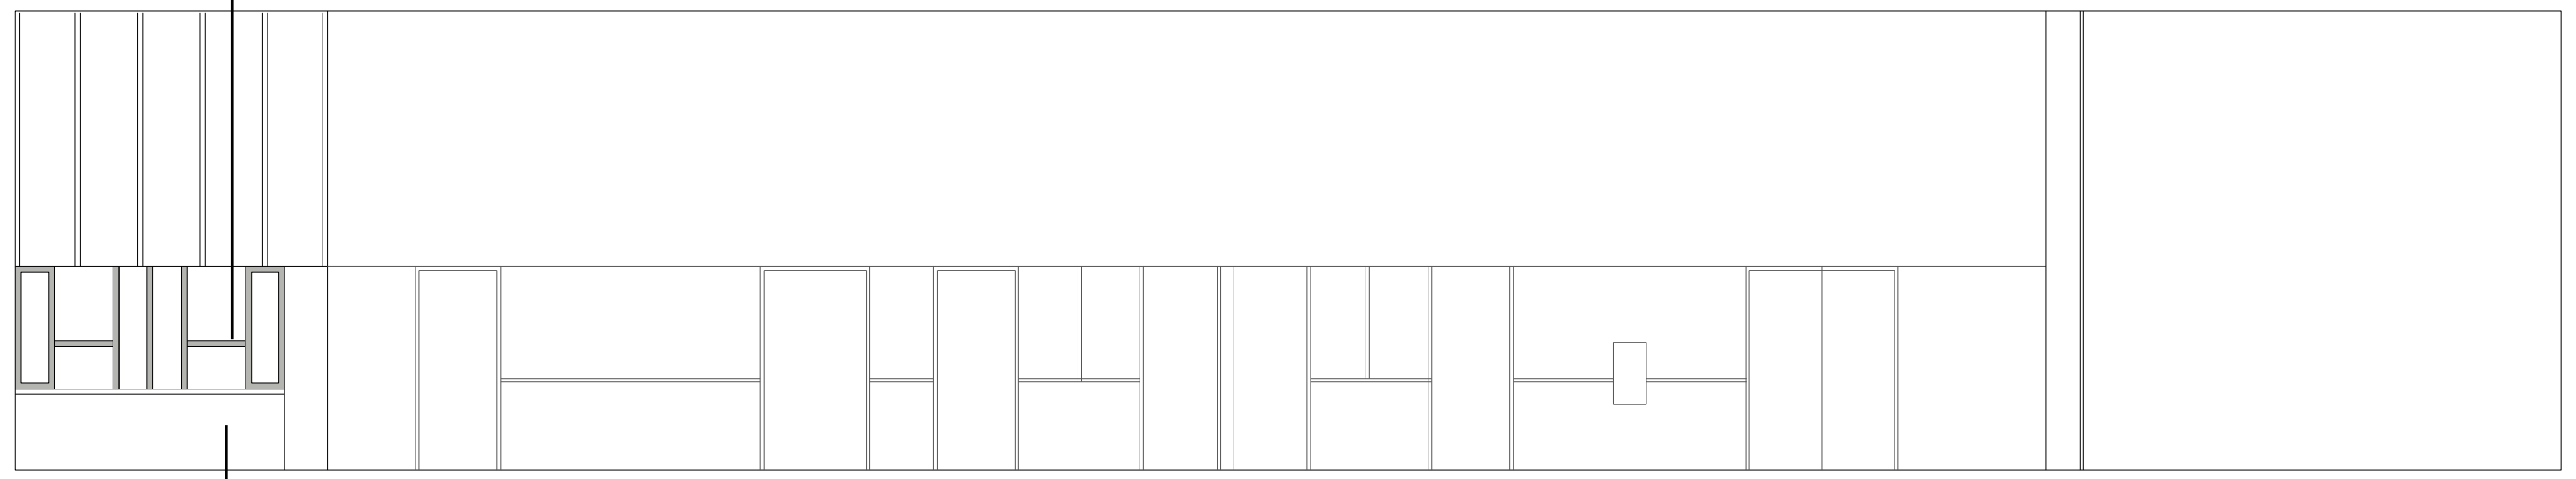


Benjamin Moore
White Dove
OC-17

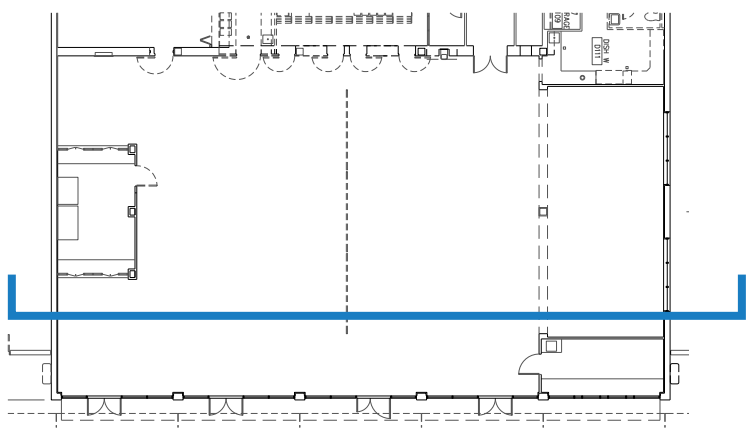

Sketch 4

CAFETERIA WINDOW WALL ELEVATION - EXISTING CONDITIONS
NOT TO SCALE

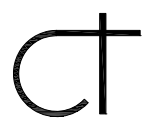


ATELIER CHO THOMPSON

WALLS AND CEILING
Benjamin Moore
White Dove OC-17

PAINTED DOORS AND TRIM
Benjamin Moore
San Antonio Gray AC-29


LOUNGE ACCENT WALL
Benjamin Moore
Venezuelan Sea 2054-30

Benjamin Moore
White Dove
OC-17

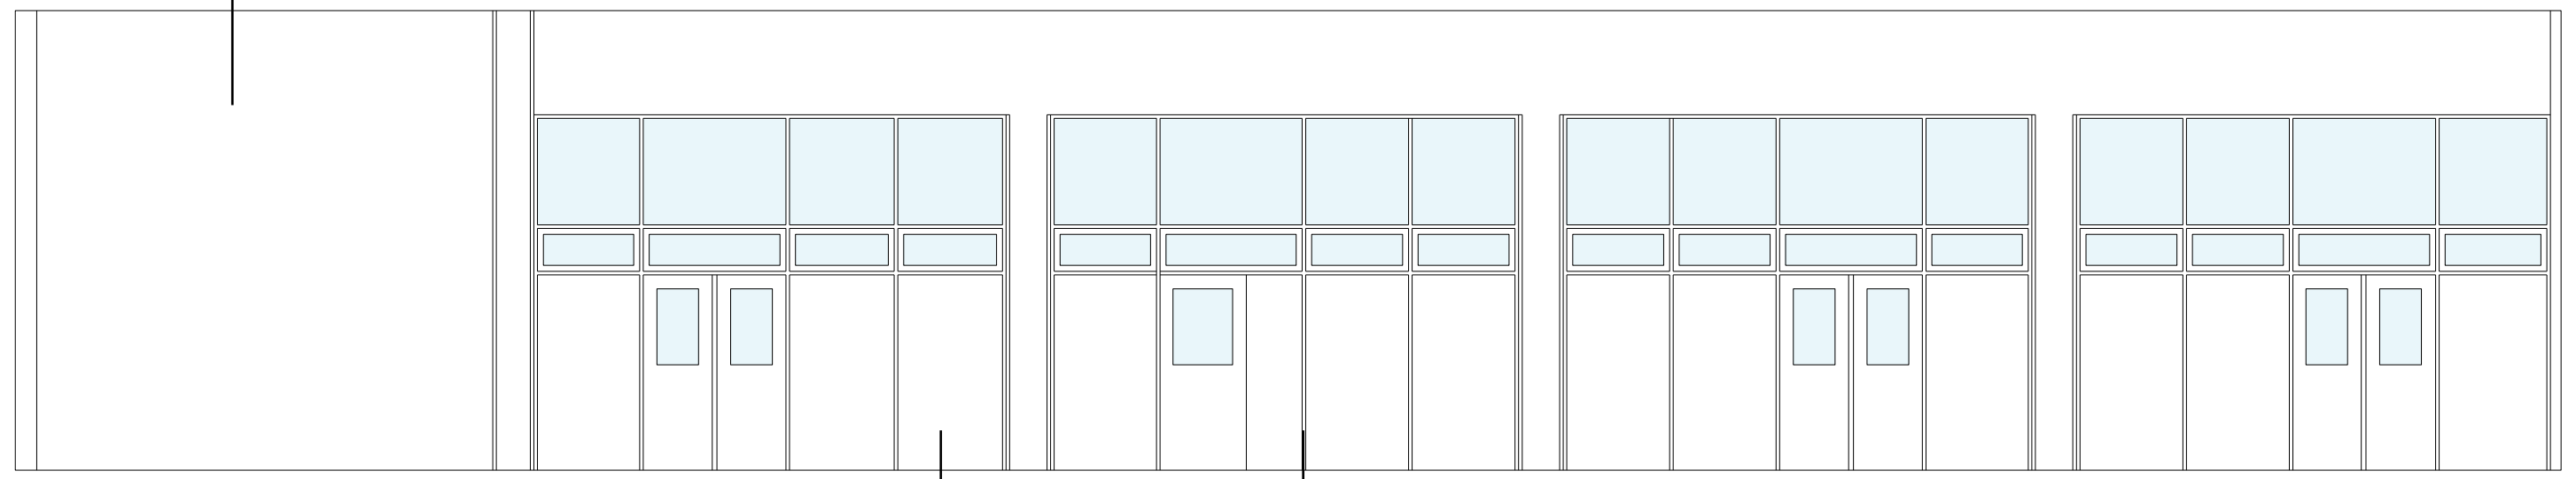

Benjamin Moore
White Dove
OC-17

Benjamin Moore
San Antonio Gray
AC-29

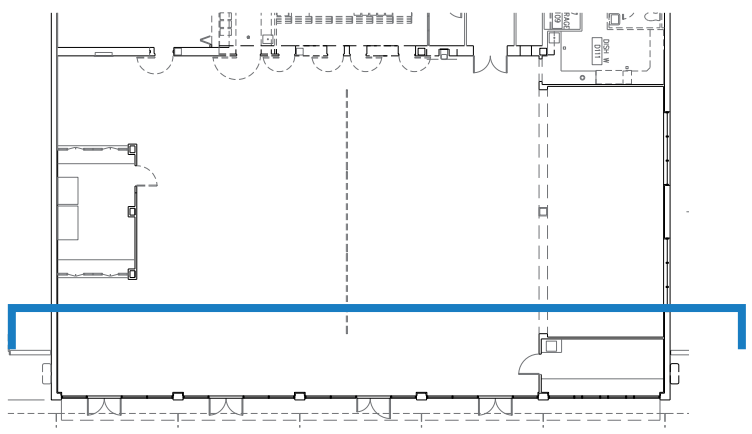


Sketch 5

CAFETERIA WINDOW WALL ELEVATION - EXISTING CONDITIONS
NOT TO SCALE

WALLS AND CEILING
Benjamin Moore
White Dove OC-17


PAINTED DOORS AND TRIM
Benjamin Moore
San Antonio Gray AC-29

LOUNGE ACCENT WALL
Benjamin Moore
Venezuelan Sea 2054-30

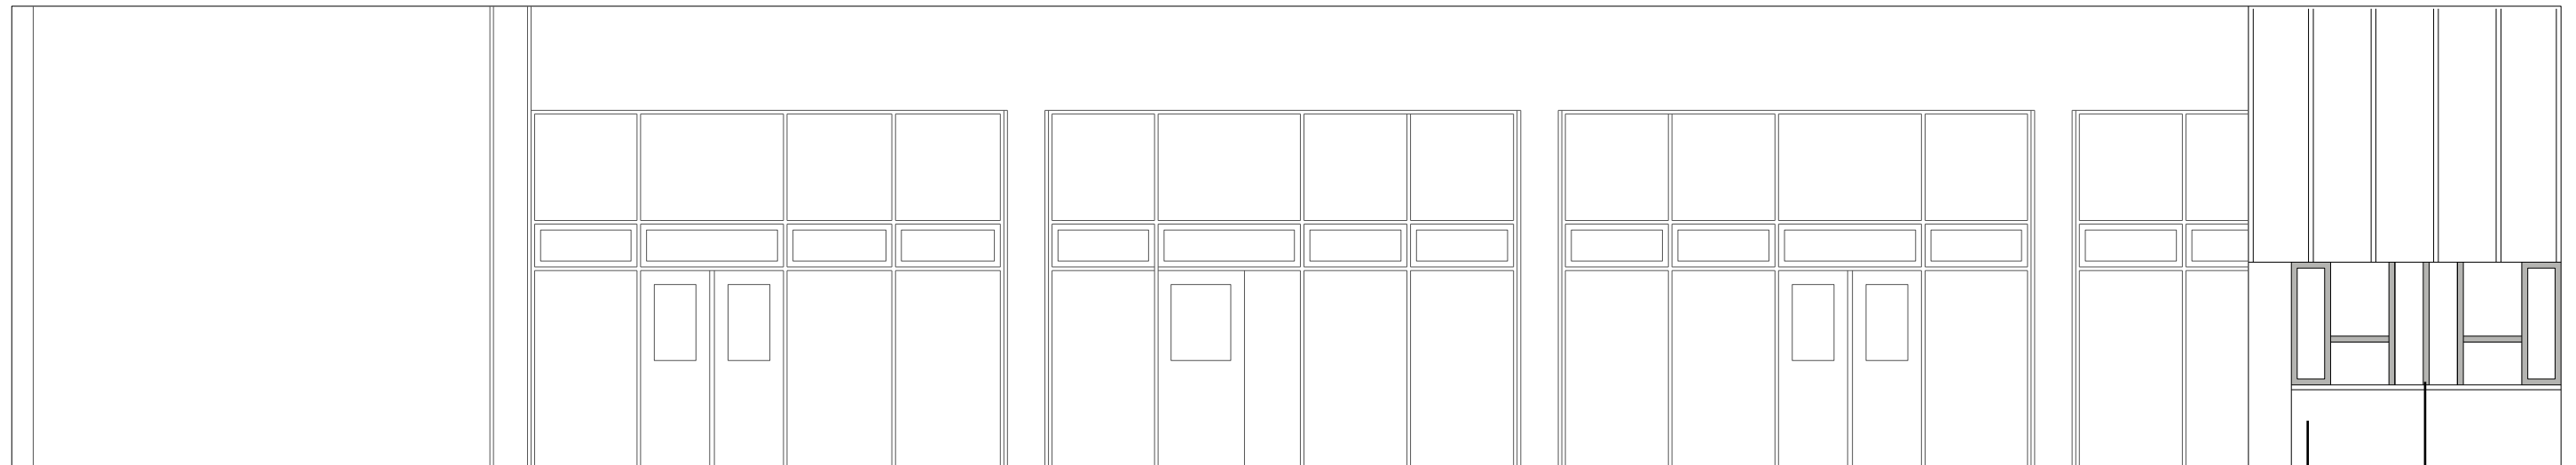

Benjamin Moore
White Dove
OC-17

WINDOW TRIM
Benjamin Moore
San Antonio Gray
AC-29

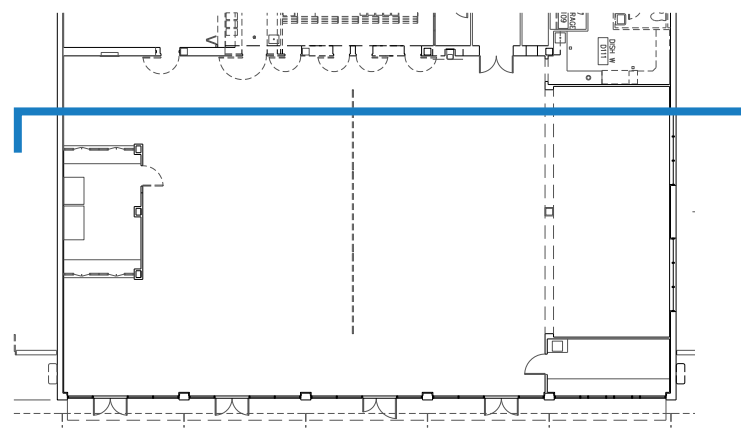

CAFETERIA WINDOW WALL ELEVATION - EXISTING CONDITIONS
NOT TO SCALE

Sketch 6



ATELIER CHO THOMPSON