


WALLER STREET

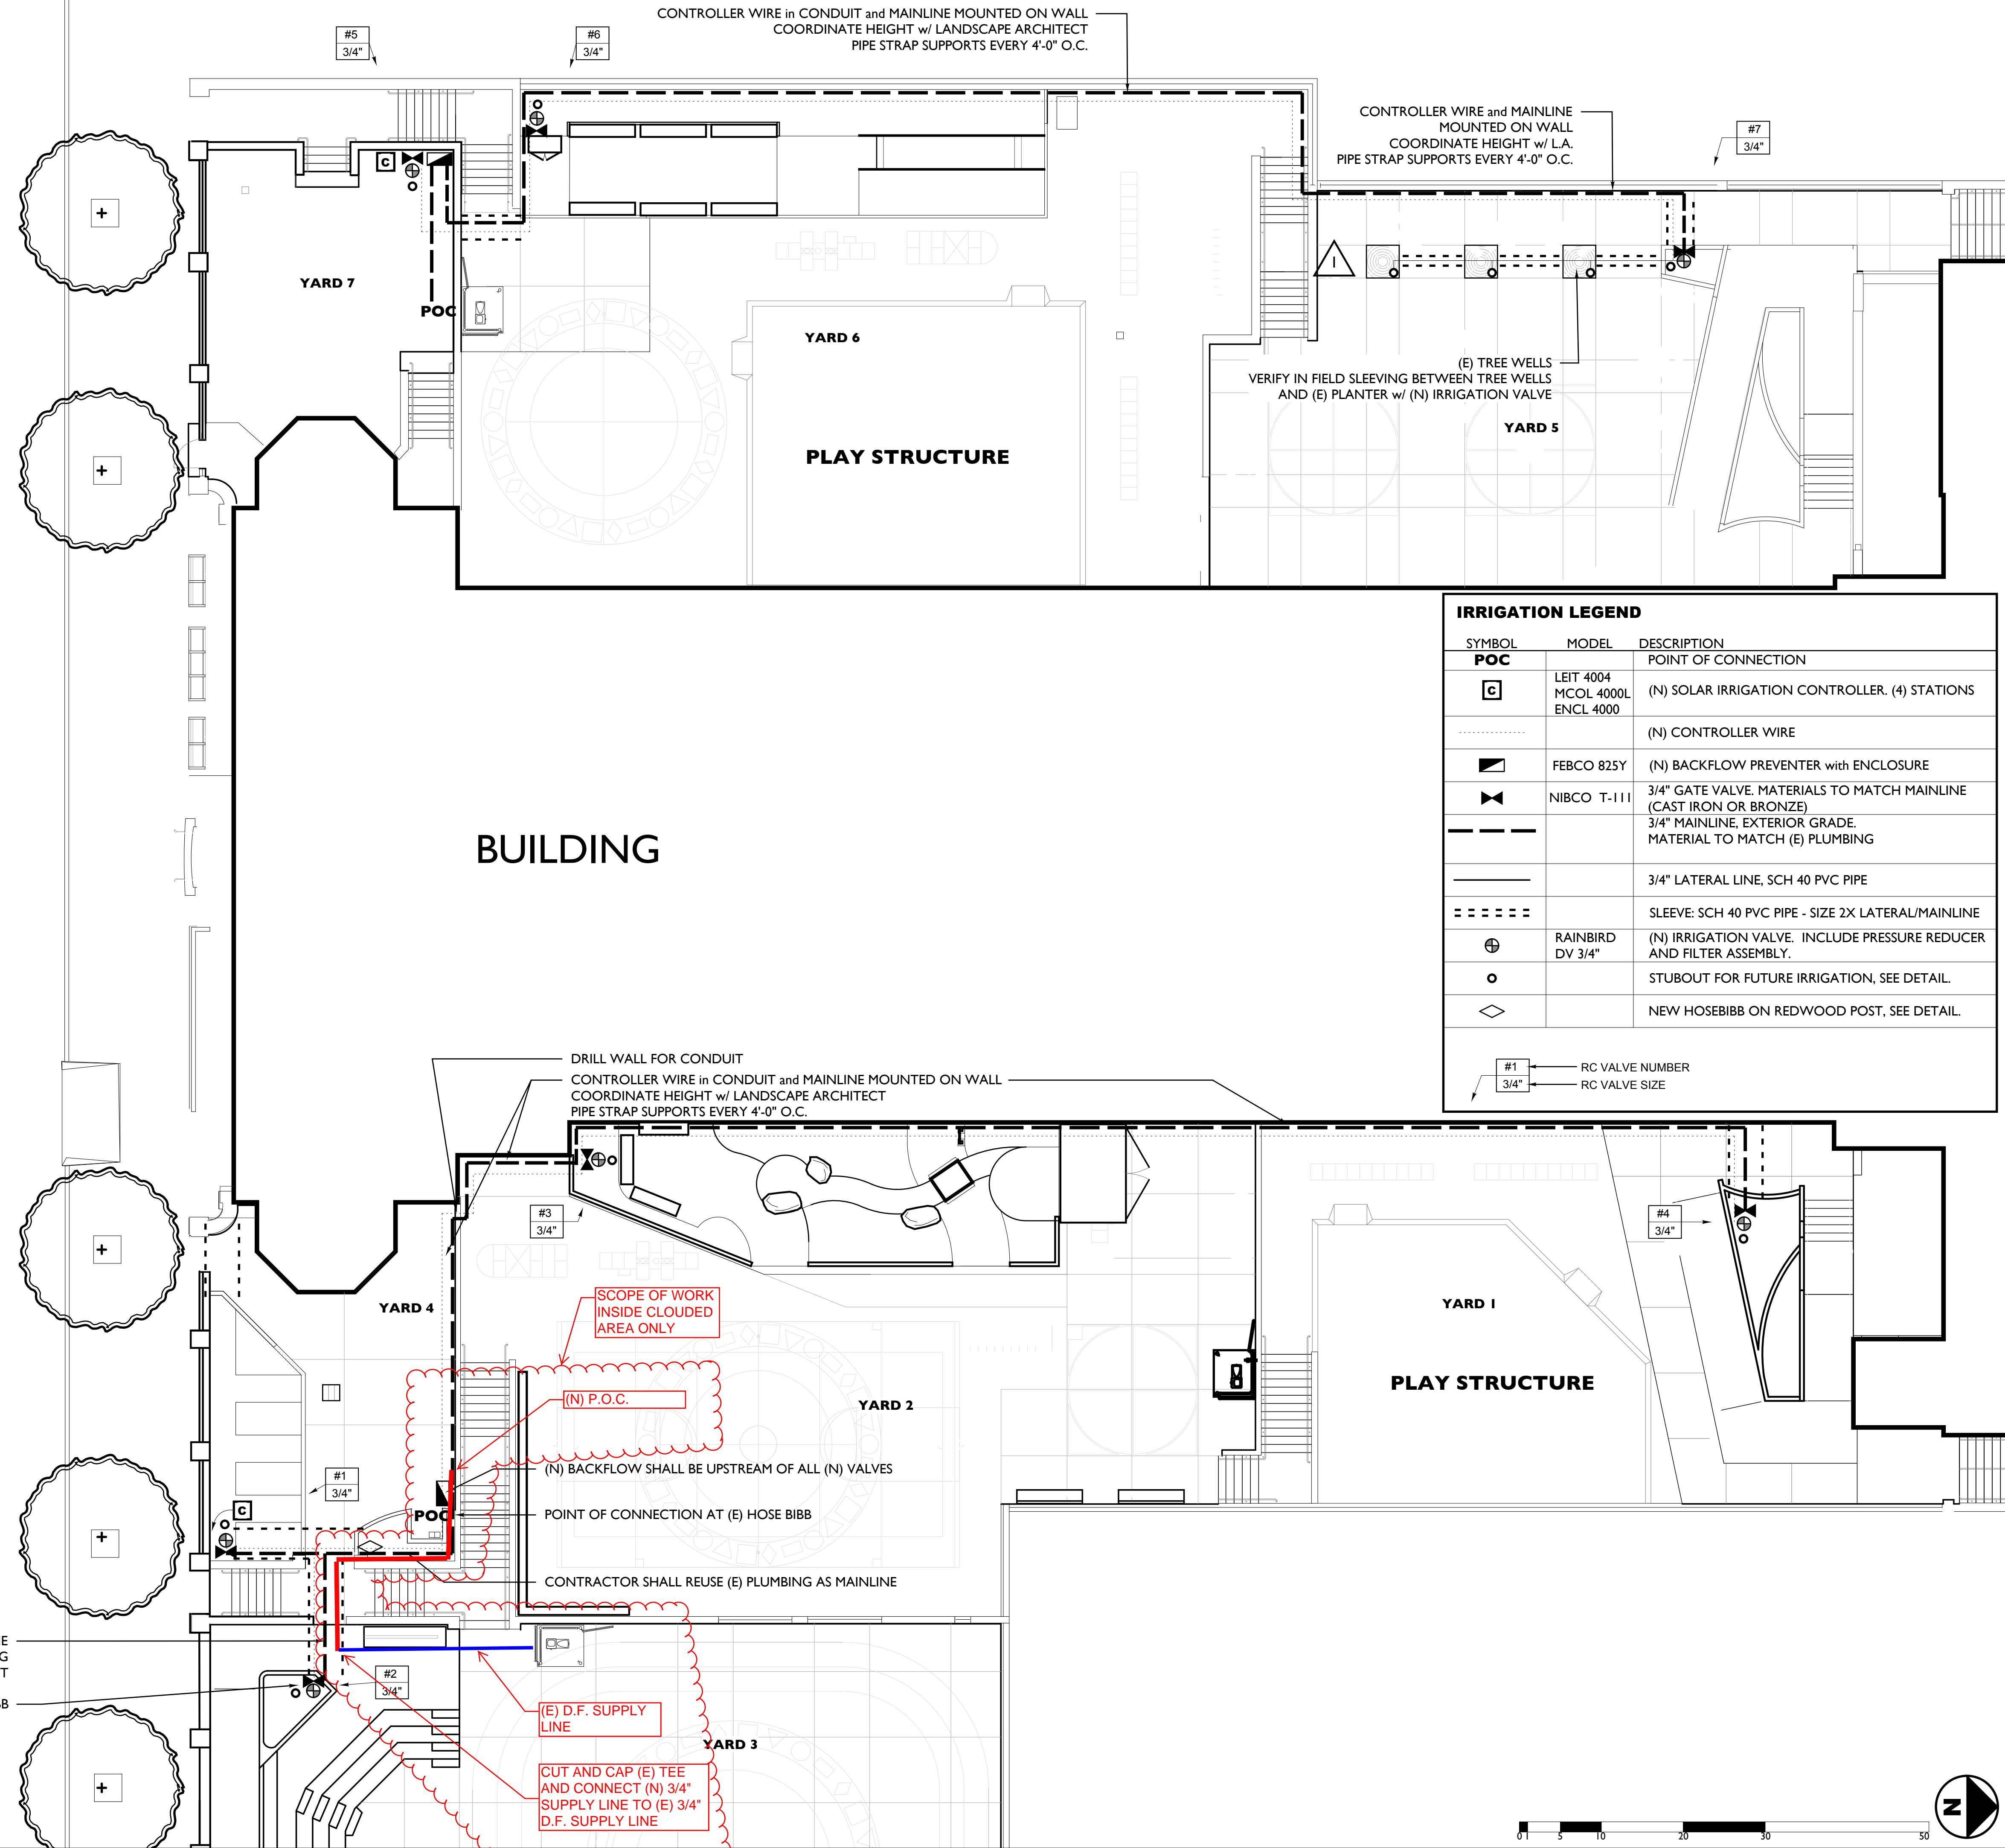

IRRIGATION LEGEND

SYMBOL	MODEL	DESCRIPTION
POC		POINT OF CONNECTION
	LEIT 4004 MCOL 4000L ENCL 4000	(N) SOLAR IRRIGATION CONTROLLER. (4) STATIONS
		(N) CONTROLLER WIRE
	FEBCO 825Y	(N) BACKFLOW PREVENTER with ENCLOSURE
	NIBCO T-111	3/4" GATE VALVE. MATERIALS TO MATCH MAINLINE (CAST IRON OR BRONZE)
		3/4" MAINLINE, EXTERIOR GRADE. MATERIAL TO MATCH (E) PLUMBING
		3/4" LATERAL LINE, SCH 40 PVC PIPE
		SLEEVE: SCH 40 PVC PIPE - SIZE 2X LATERAL/MAINLINE
	RAINBIRD DV 3/4"	(N) IRRIGATION VALVE. INCLUDE PRESSURE REDUCER AND FILTER ASSEMBLY.
		STUBOUT FOR FUTURE IRRIGATION, SEE DETAIL.
		NEW HOSEBIBB ON REDWOOD POST, SEE DETAIL.

#1 → RC VALVE NUMBER
3/4" → RC VALVE SIZE

SFUSD SAN FRANCISCO PUBLIC SCHOOLS

2006 PROPOSITION A BOND PROGRAM

135 Van Ness Avenue
San Francisco, California 94102
Tel (415) 241-6152
Fax (415) 241-6148

Landscape Architect

Consultant

MILLER COMPANY
landscape architects

1585 FOLSOM STREET
SAN FRANCISCO, CA 94103
415.252.7288 (T. 7289)
www.millercomp.com
lic# 2031

School Name and Address

CHINESE IMMERSION SCHOOL @ DEAVILA
1250 Waller St.
San Francisco, CA 94117

Date No. Revisions

3-25-13	I	ADDENDUM I
---------	---	------------

Project Name

CHINESE IMMERSION GREEN SCHOOLYARD

Approvals

DRAWING TITLE

IRRIGATION PLAN

SHEET NO.
CHINESE IMMERSION
L 3.0
6 OF 16 SHEETS

DATE	DRAFTER	CHECKED BY	SITE NO.
12-03-12	AMP	JM	509

SCALE 1" = 10'-0"

S.F.U.S.D. PROJECT NO. 11331