


WALLER STREET

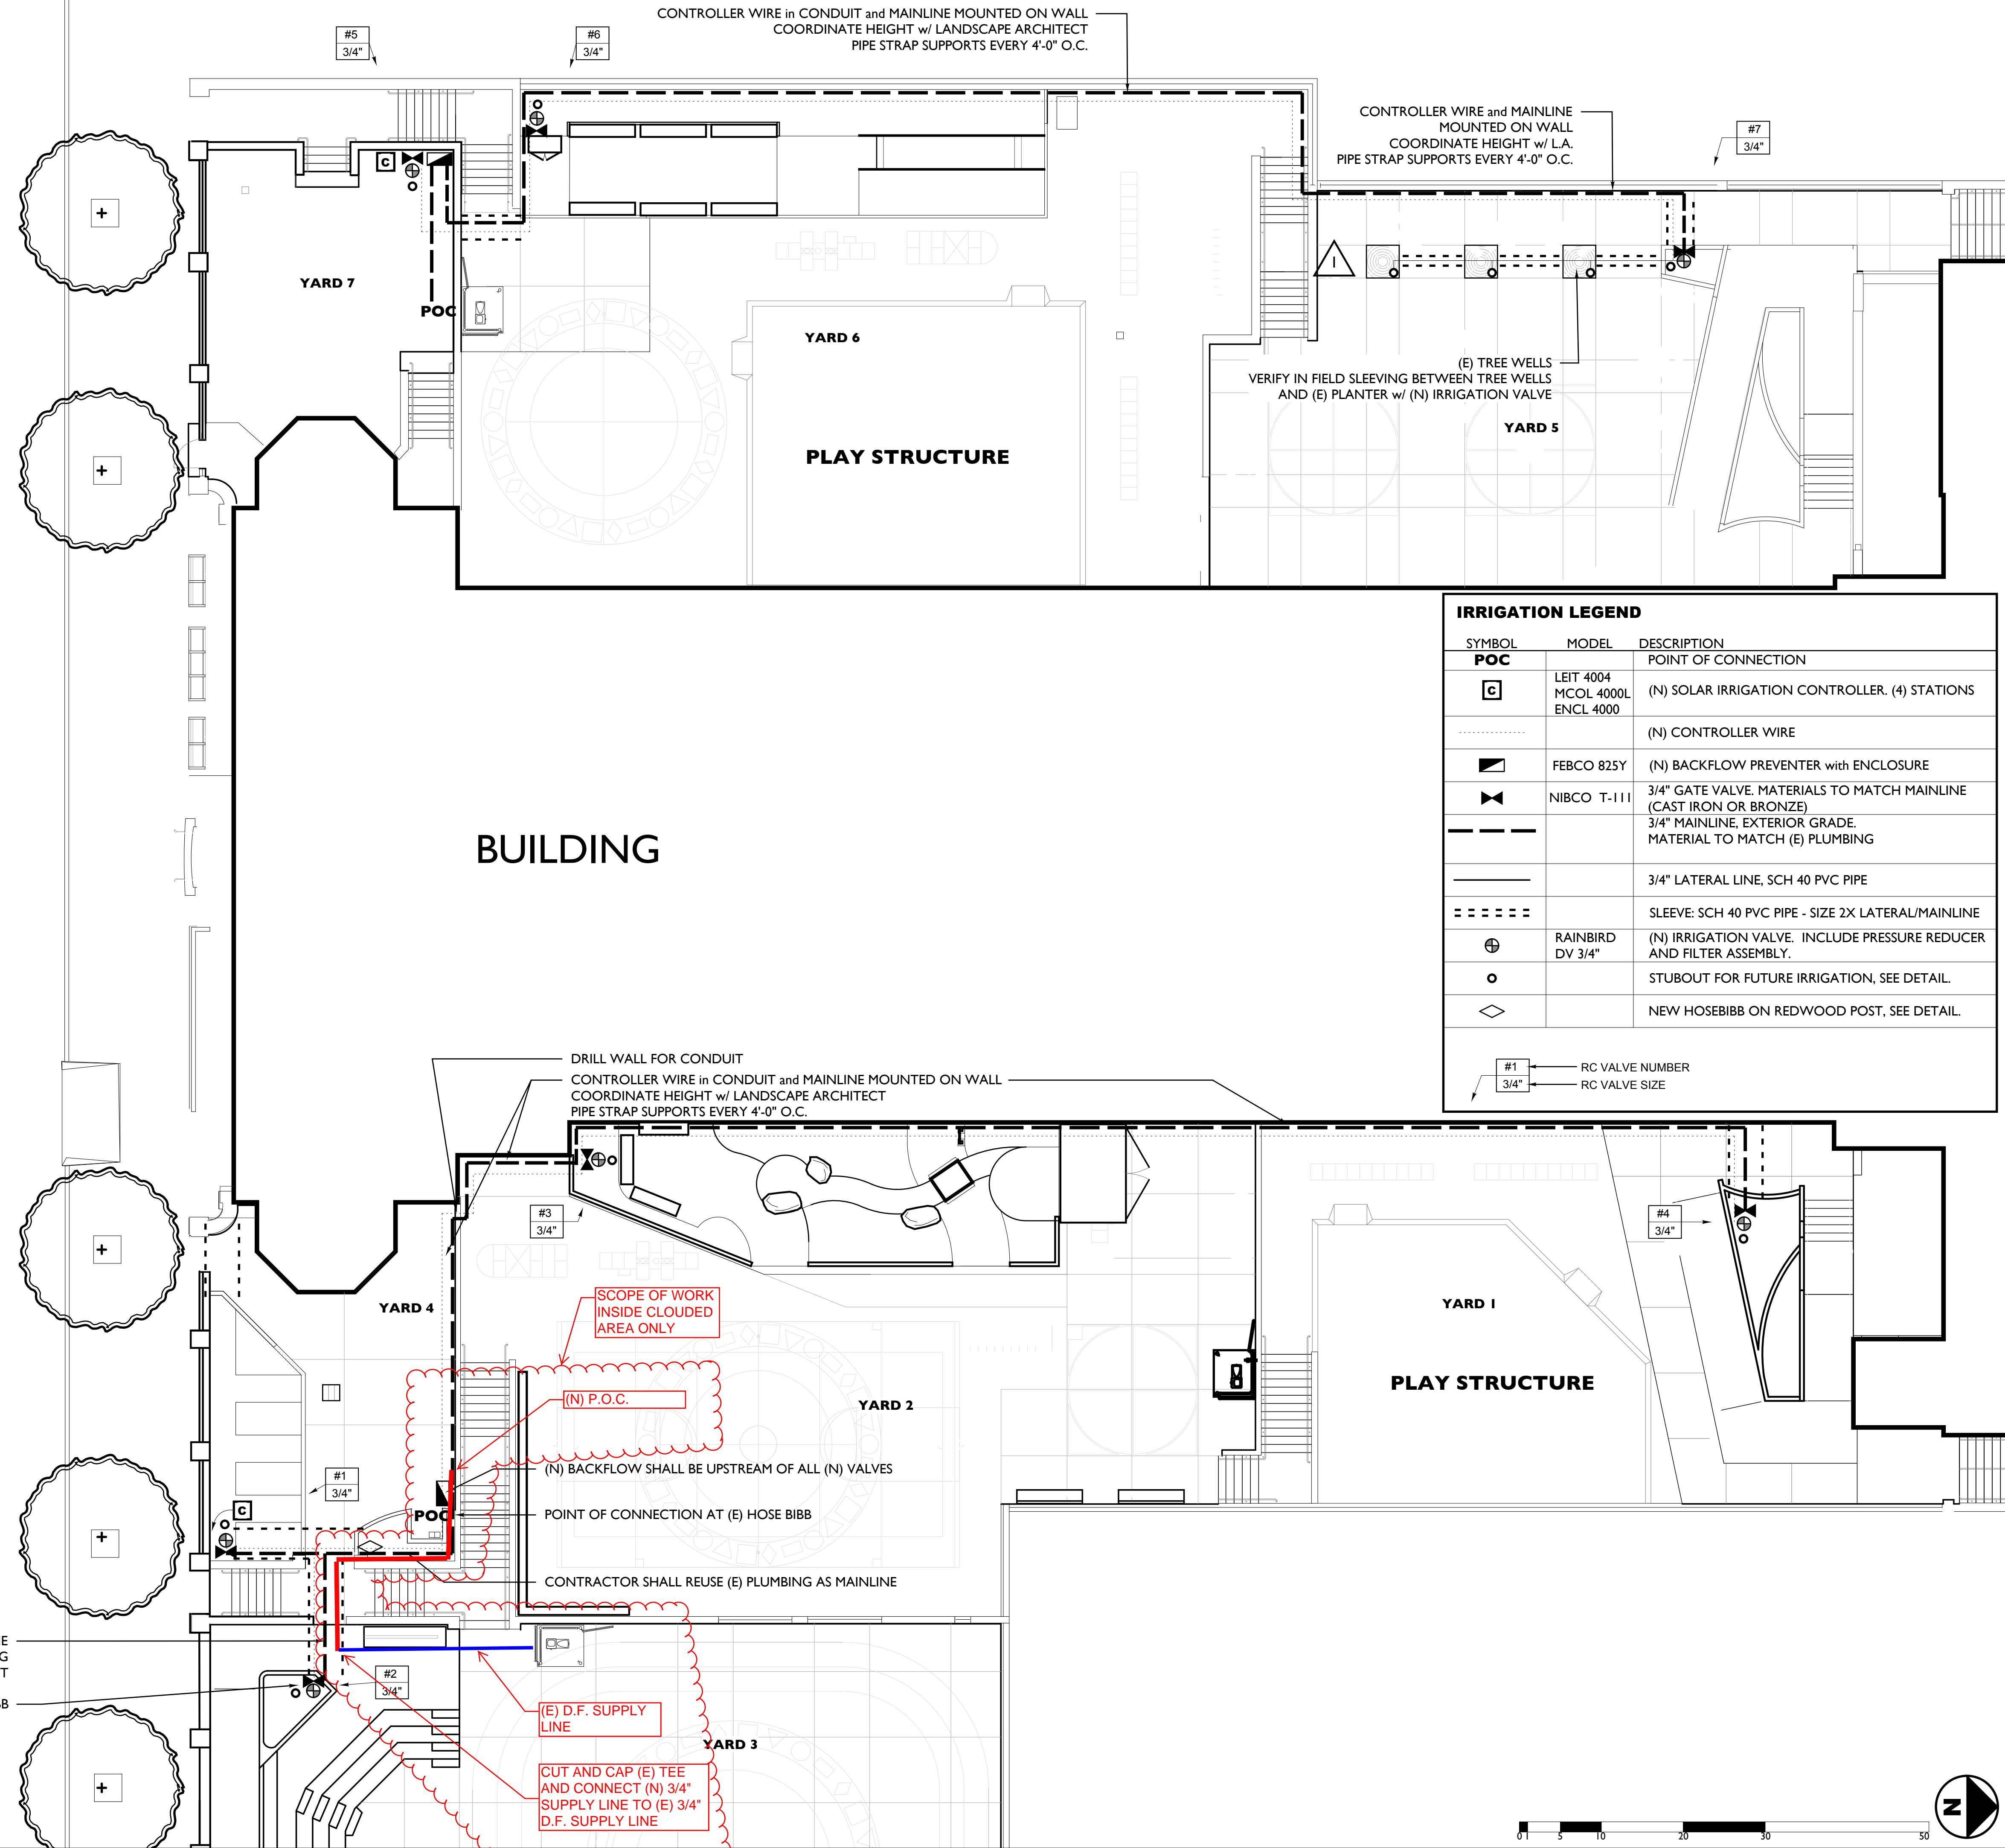

**IRRIGATION LEGEND**

SYMBOL	MODEL	DESCRIPTION
<b>POC</b>		POINT OF CONNECTION
	LEIT 4004 MCOL 4000L ENCL 4000	(N) SOLAR IRRIGATION CONTROLLER. (4) STATIONS
		(N) CONTROLLER WIRE
	FEBCO 825Y	(N) BACKFLOW PREVENTER with ENCLOSURE
	NIBCO T-111	3/4" GATE VALVE. MATERIALS TO MATCH MAINLINE (CAST IRON OR BRONZE)
		3/4" MAINLINE, EXTERIOR GRADE. MATERIAL TO MATCH (E) PLUMBING
		3/4" LATERAL LINE, SCH 40 PVC PIPE
		SLEEVE: SCH 40 PVC PIPE - SIZE 2X LATERAL/MAINLINE
	RAINBIRD DV 3/4"	(N) IRRIGATION VALVE. INCLUDE PRESSURE REDUCER AND FILTER ASSEMBLY.
		STUBOUT FOR FUTURE IRRIGATION, SEE DETAIL.
		NEW HOSEBIBB ON REDWOOD POST, SEE DETAIL.

#1 ← RC VALVE NUMBER  
3/4" ← RC VALVE SIZE

**SFUSD** SAN FRANCISCO PUBLIC SCHOOLS

**2006 PROPOSITION A BOND PROGRAM**

135 Van Ness Avenue  
San Francisco, California 94102  
Tel (415) 241-6152  
Fax (415) 241-6148

Landscape Architect

Consultant

**MILLER COMPANY**  
landscape architects

1585 FOLSOM STREET  
SAN FRANCISCO, CA 94103  
415.252.7288 (t. 7289)  
www.millercomp.com  
lic# 2031

School Name and Address

**CHINESE IMMERSION SCHOOL @ DEAVILA**  
1250 Waller St.  
San Francisco, CA 94117

Date	No.	Revisions
3-25-13	I	ADDENDUM I

Project Name

**CHINESE IMMERSION GREEN SCHOOLYARD**

Approvals

DRAWING TITLE

**IRRIGATION PLAN**

SHEET NO.  
**CHINESE IMMERSION**  
**L 3.0**  
6 OF 16 SHEETS

DATE 12-03-12	DRAFTER AMP	CHECKED BY JM	SITE NO. 509
------------------	----------------	------------------	-----------------

SCALE  
1" = 10'-0"

S.F.U.S.D. PROJECT NO.  
11331

